


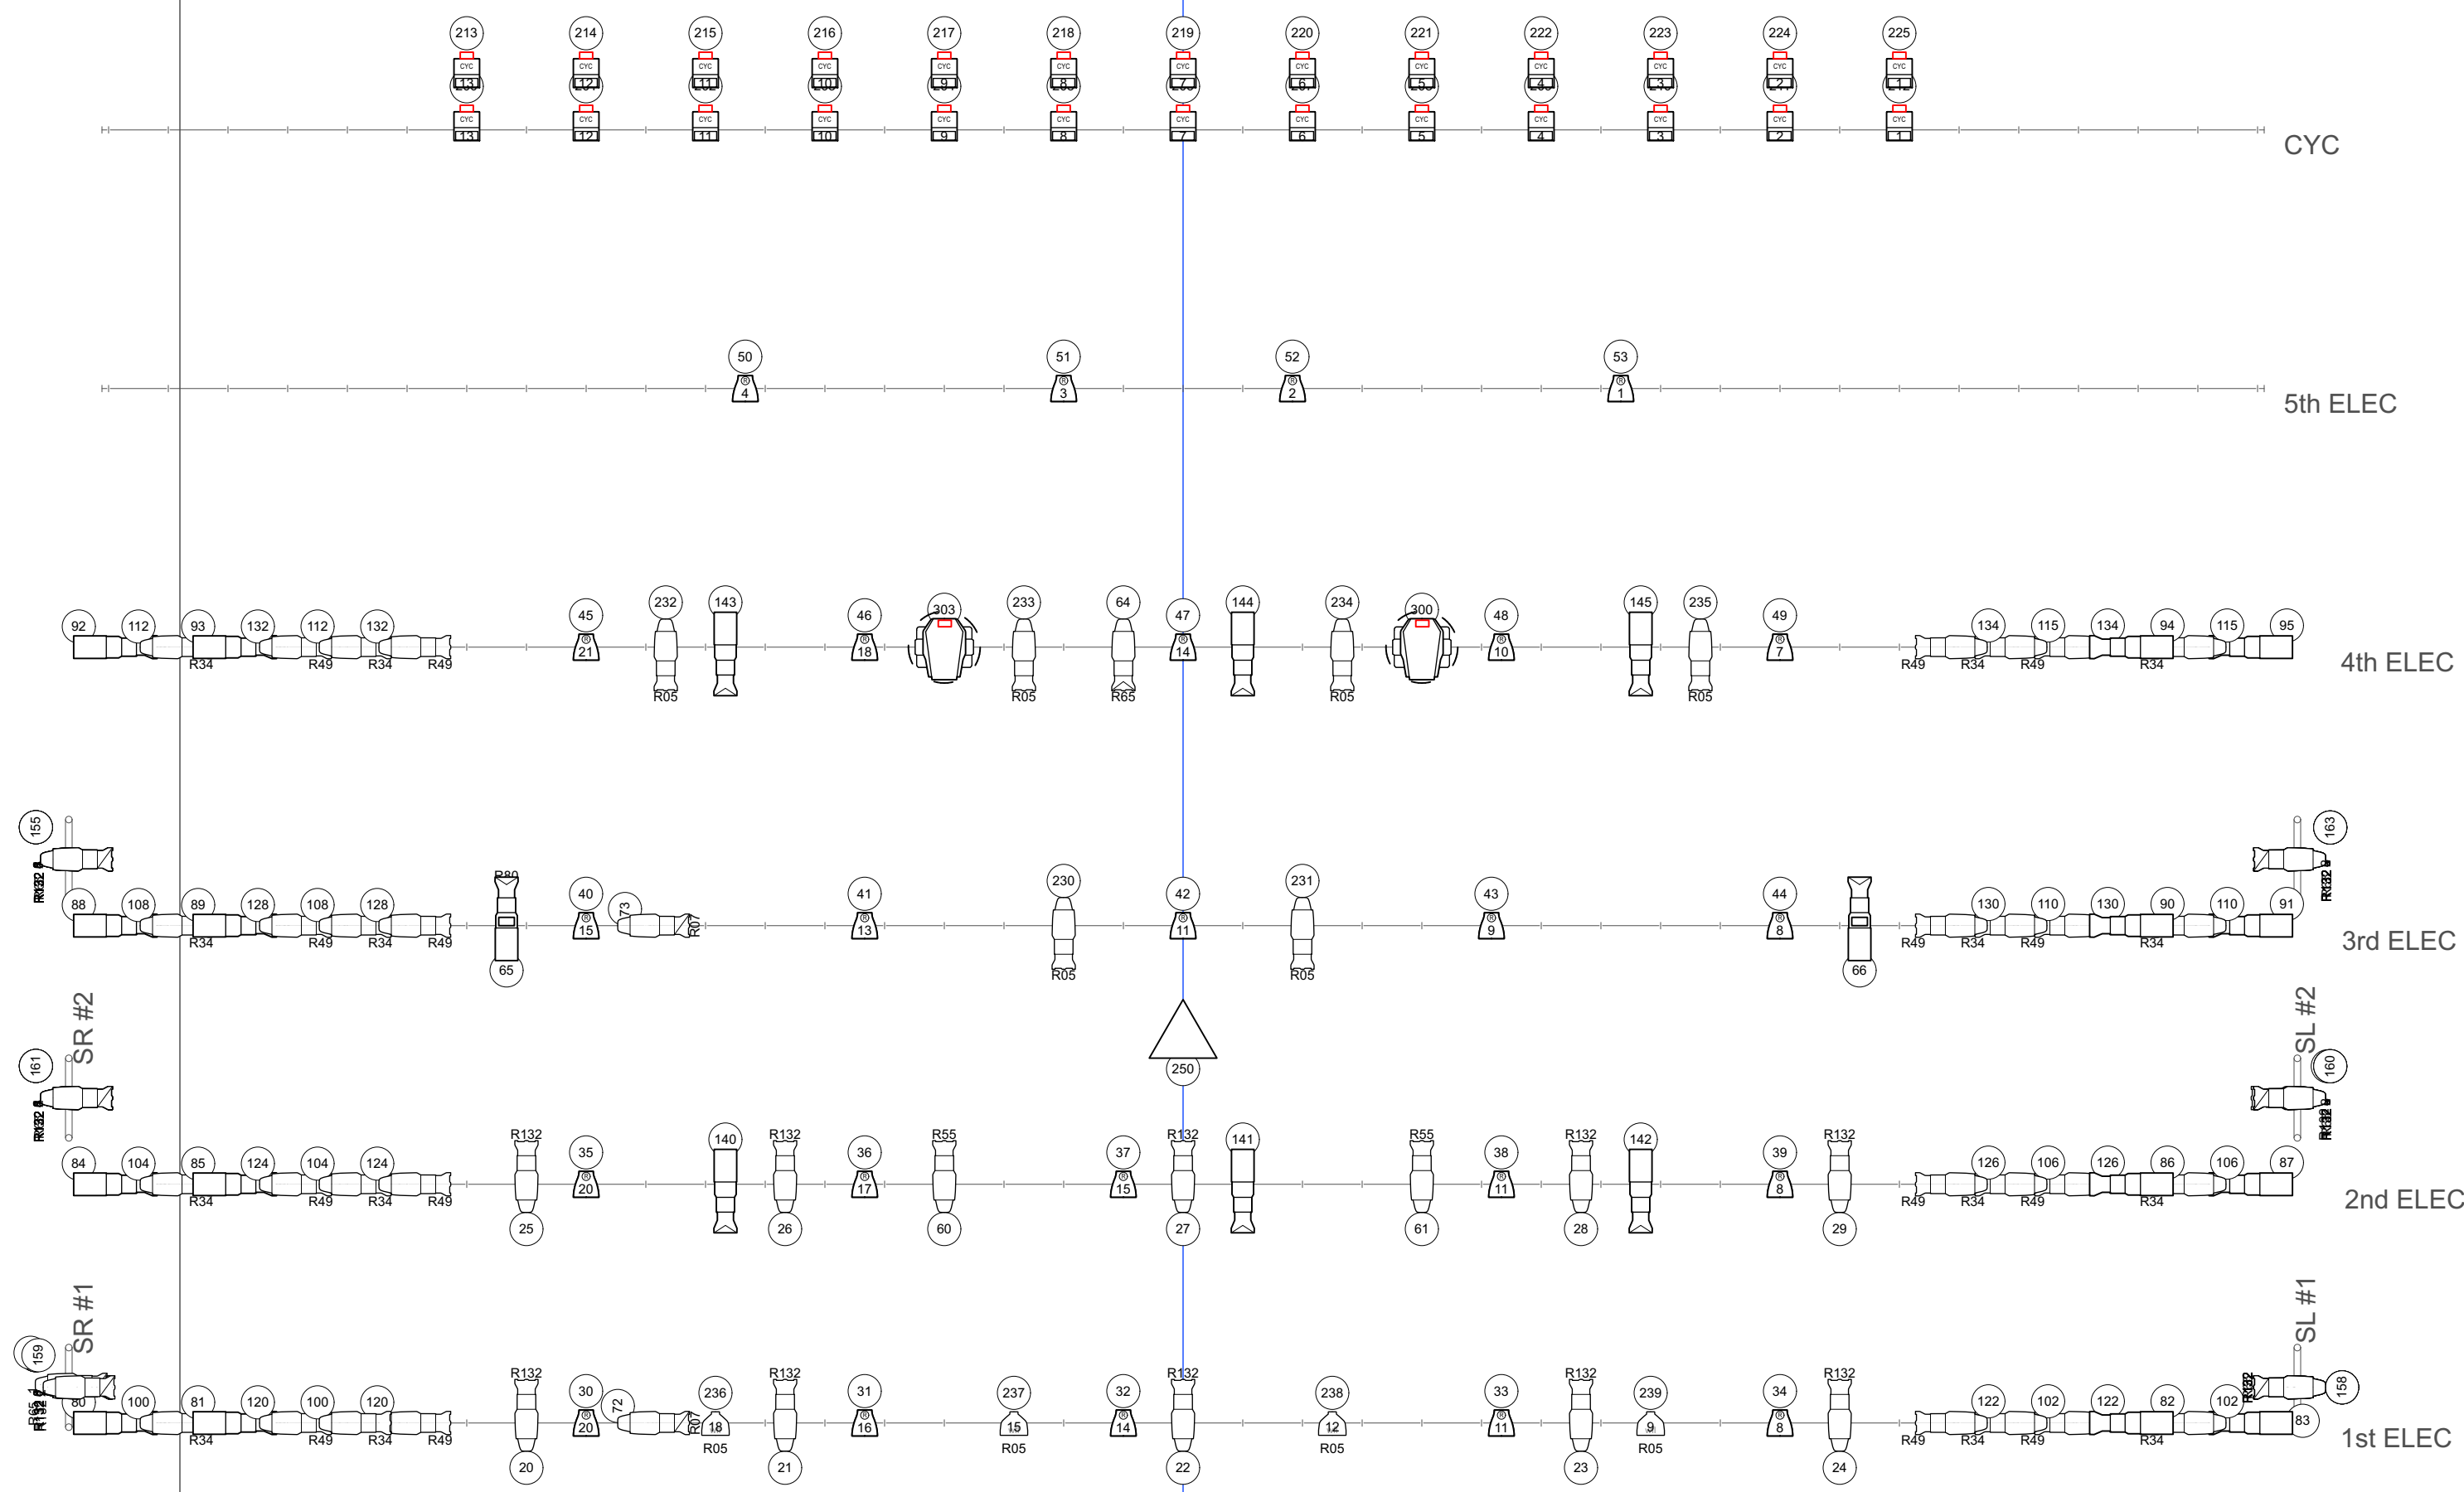

Light


- ETC ColorSource CYC @ 133w
- ETC ColorSource PAR Round @ 90w
- ETC ColorSource Spot 36deg @ 160w
- ETC ColorSource Spot 50deg @ 160w
- ETC Source4 19deg @ 575w
- ETC Source4 26deg @ 575w
- ETC Source4 36deg @ 575w
- ETC Source4 50deg @ 575w
- ETC Source 4 PAR MCM (WFL) @ 575w

Moving Light

- High End Systems SolaFrame 750 @ 562 w

SFX

- USITT Practical @ TBD

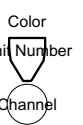

VANESSA STRAHAN
NICHOLAS RYAN
District Theatre

Revisions

NO.	Date	Note

PLOT

CAD FILE: Xanadu Plot.vwx

SCALE: 1:48


DATE: 1/4/25

DRAWN BY: NICHOLAS RYAN

Xanadu

Sht-1

45' 42' 39' 36' 33' 30' 27' 24' 21' 18' 15' 12' 9' 6' 3' 0' 3' 6' 9' 12' 15' 18' 21' 24' 27' 30' 33' 36' 39' 42' 45'

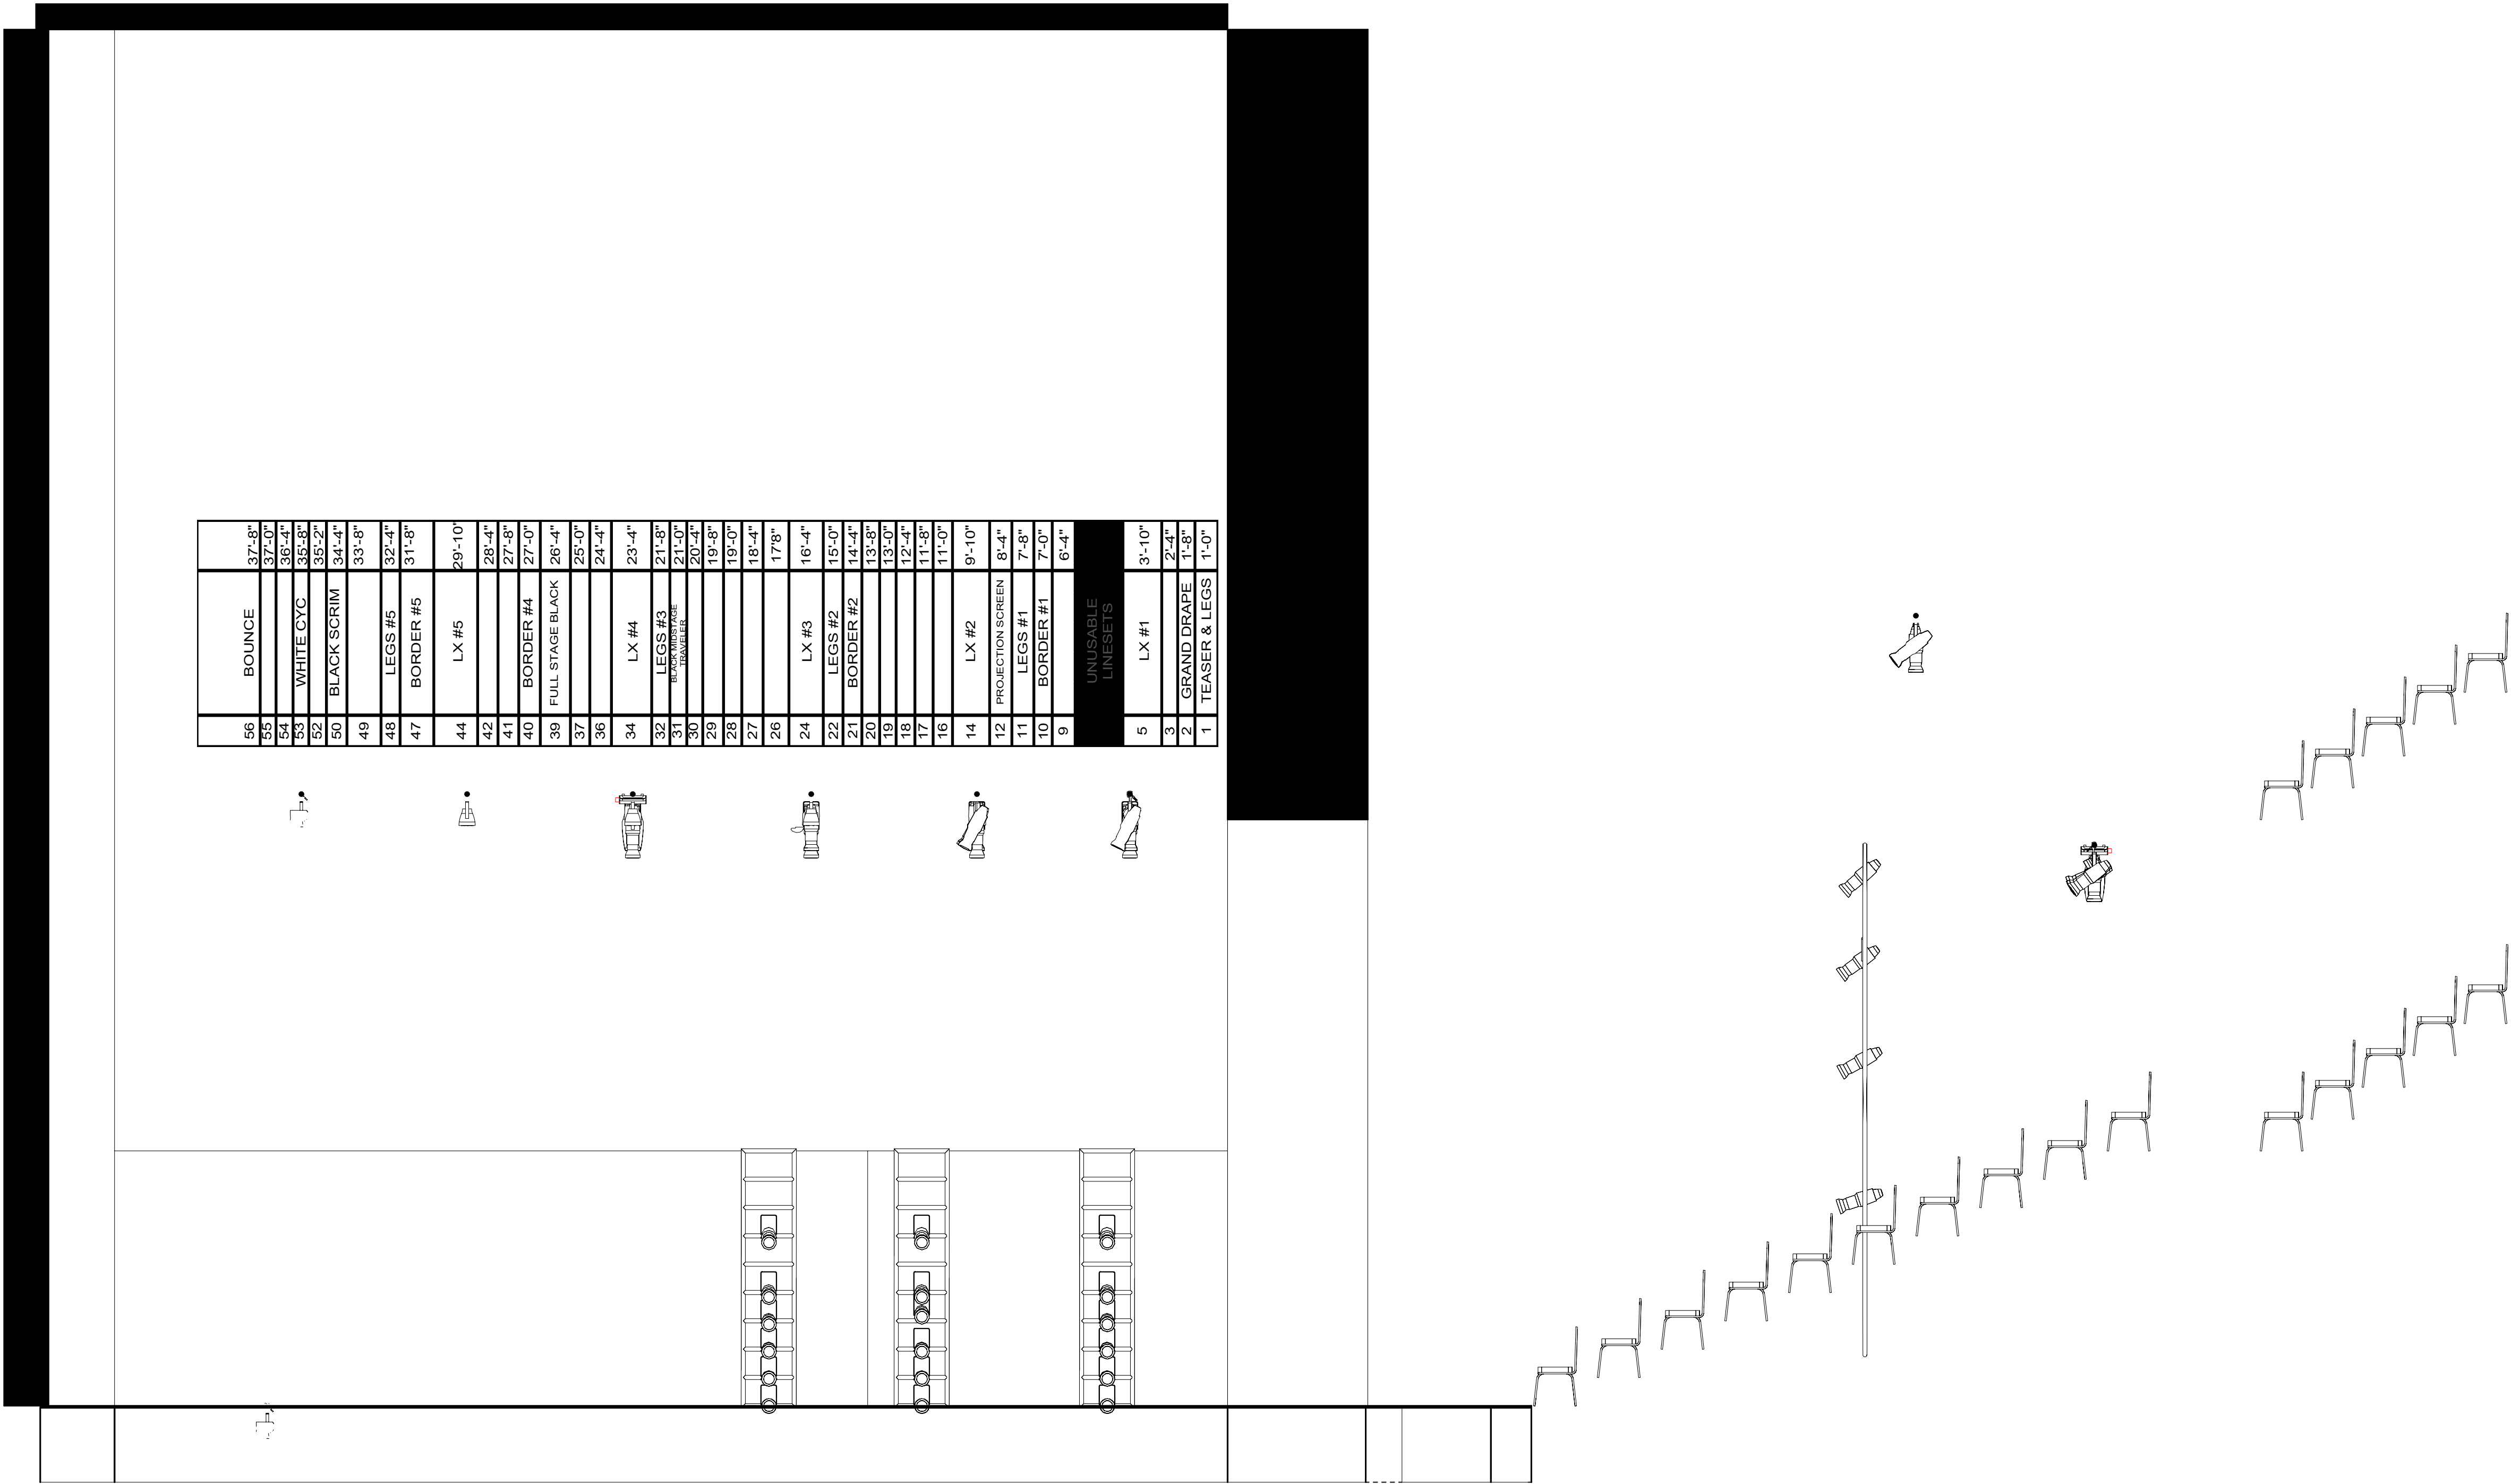

VANESSA STRAHAN
NICHOLAS RYAN
District Theatre

Revisions		
NO.	Date	Note

SECTION

CAD FILE: Xanadu Plot.vwx


SCALE: 1:48

DATE: 1/4/25


DRAWN BY: NICHOLAS RYAN

Xanadu


Sht-2

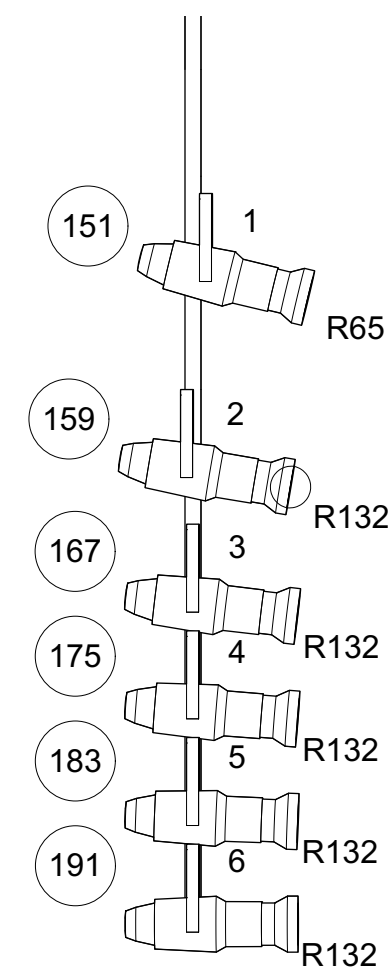


1 SR #1
Scale: 1/2" = 1'-0"

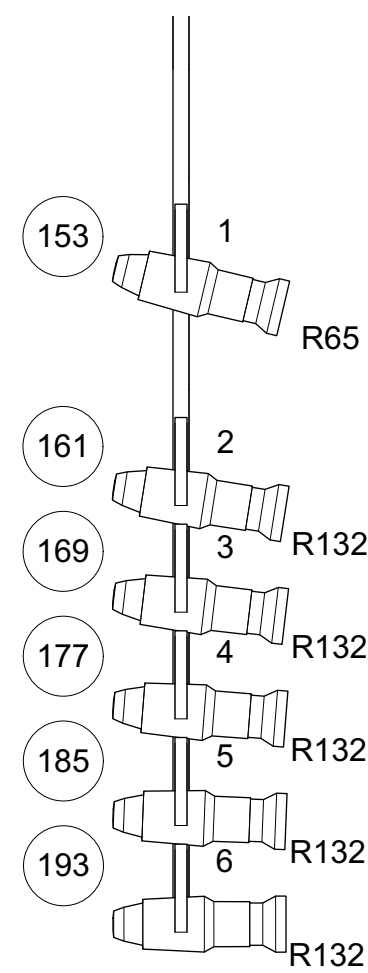


2 SR #2
Scale: 1/2" = 1'-0"

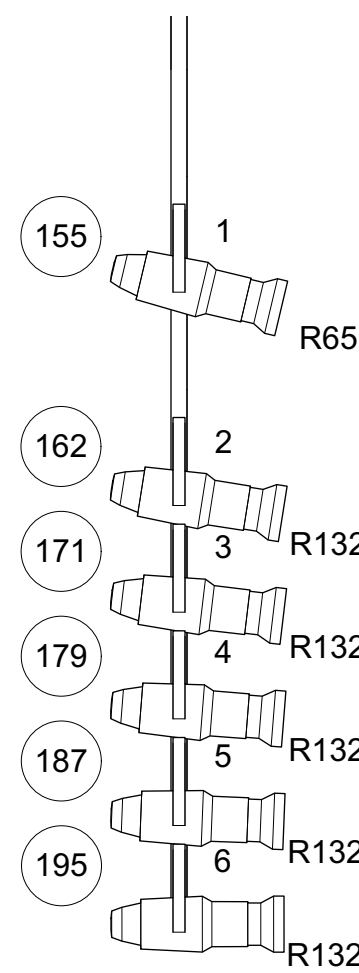


3 SR #3
Scale: 1/2" = 1'-0"

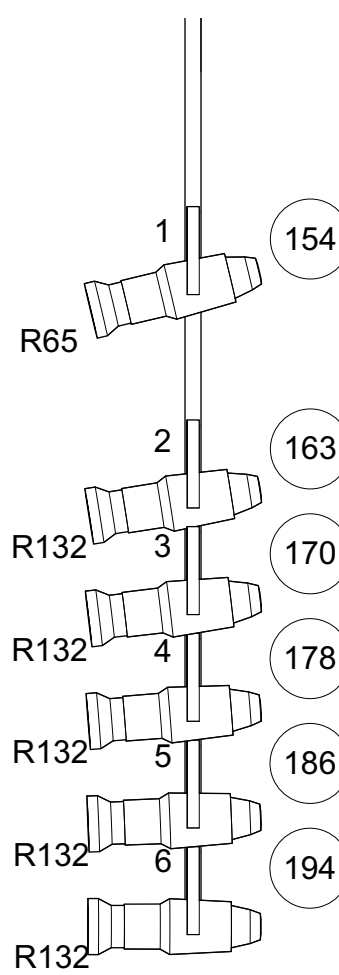


4 SL #1
Scale: 1/2" = 1'-0"

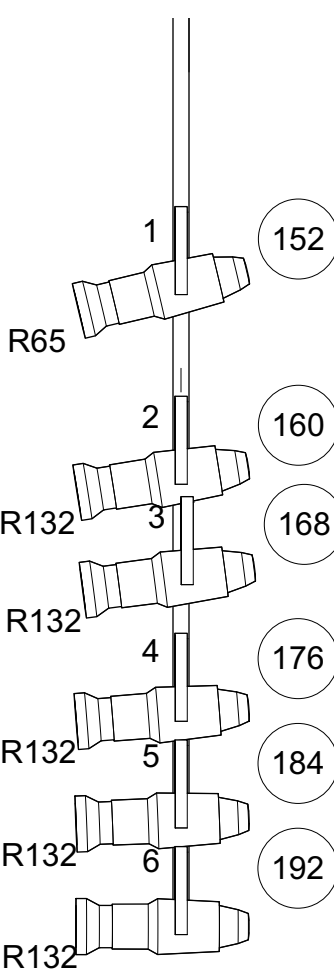


5 SL #2
Scale: 1/2" = 1'-0"

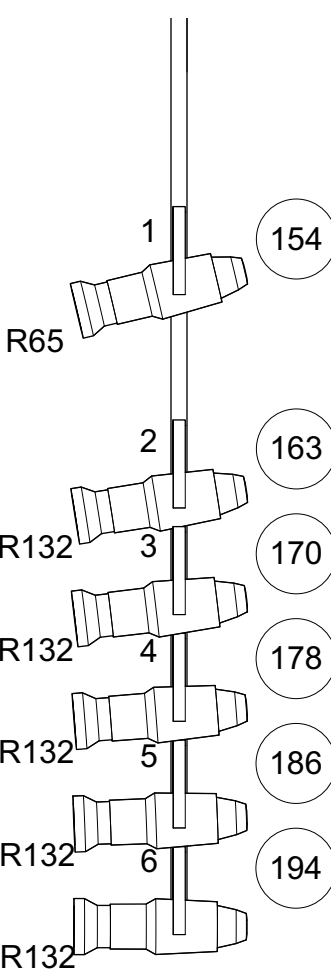

6 SL #3
Scale: 1/2" = 1'-0"

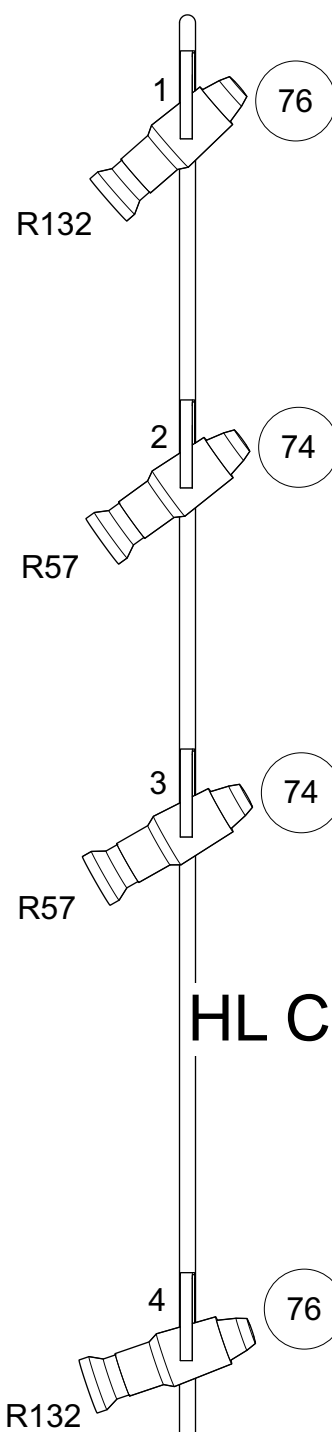

7 HL COVE
Scale: 1/2" = 1'-0"

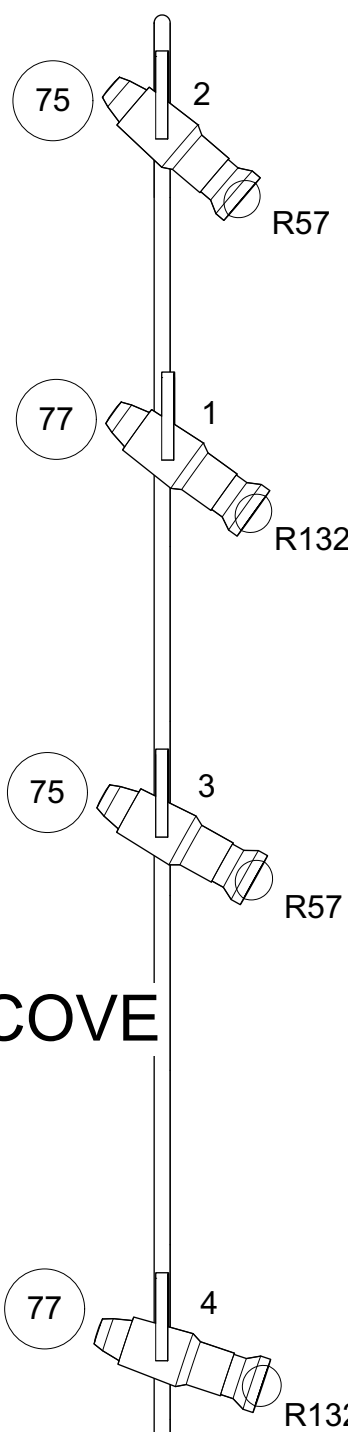

8 HR COVE
Scale: 1/2" = 1'-0"

VANESSA STRAHAN
NICHOLAS RYAN
District Theatre

Revisions		
NO.	Date	Note

BOOMS

CAD FILE: Xanadu Plot.vwx

SCALE: 1:48

DATE: 1/4/25

DRAWN BY: NICHOLAS RYAN

Xanadu

Sht-3