


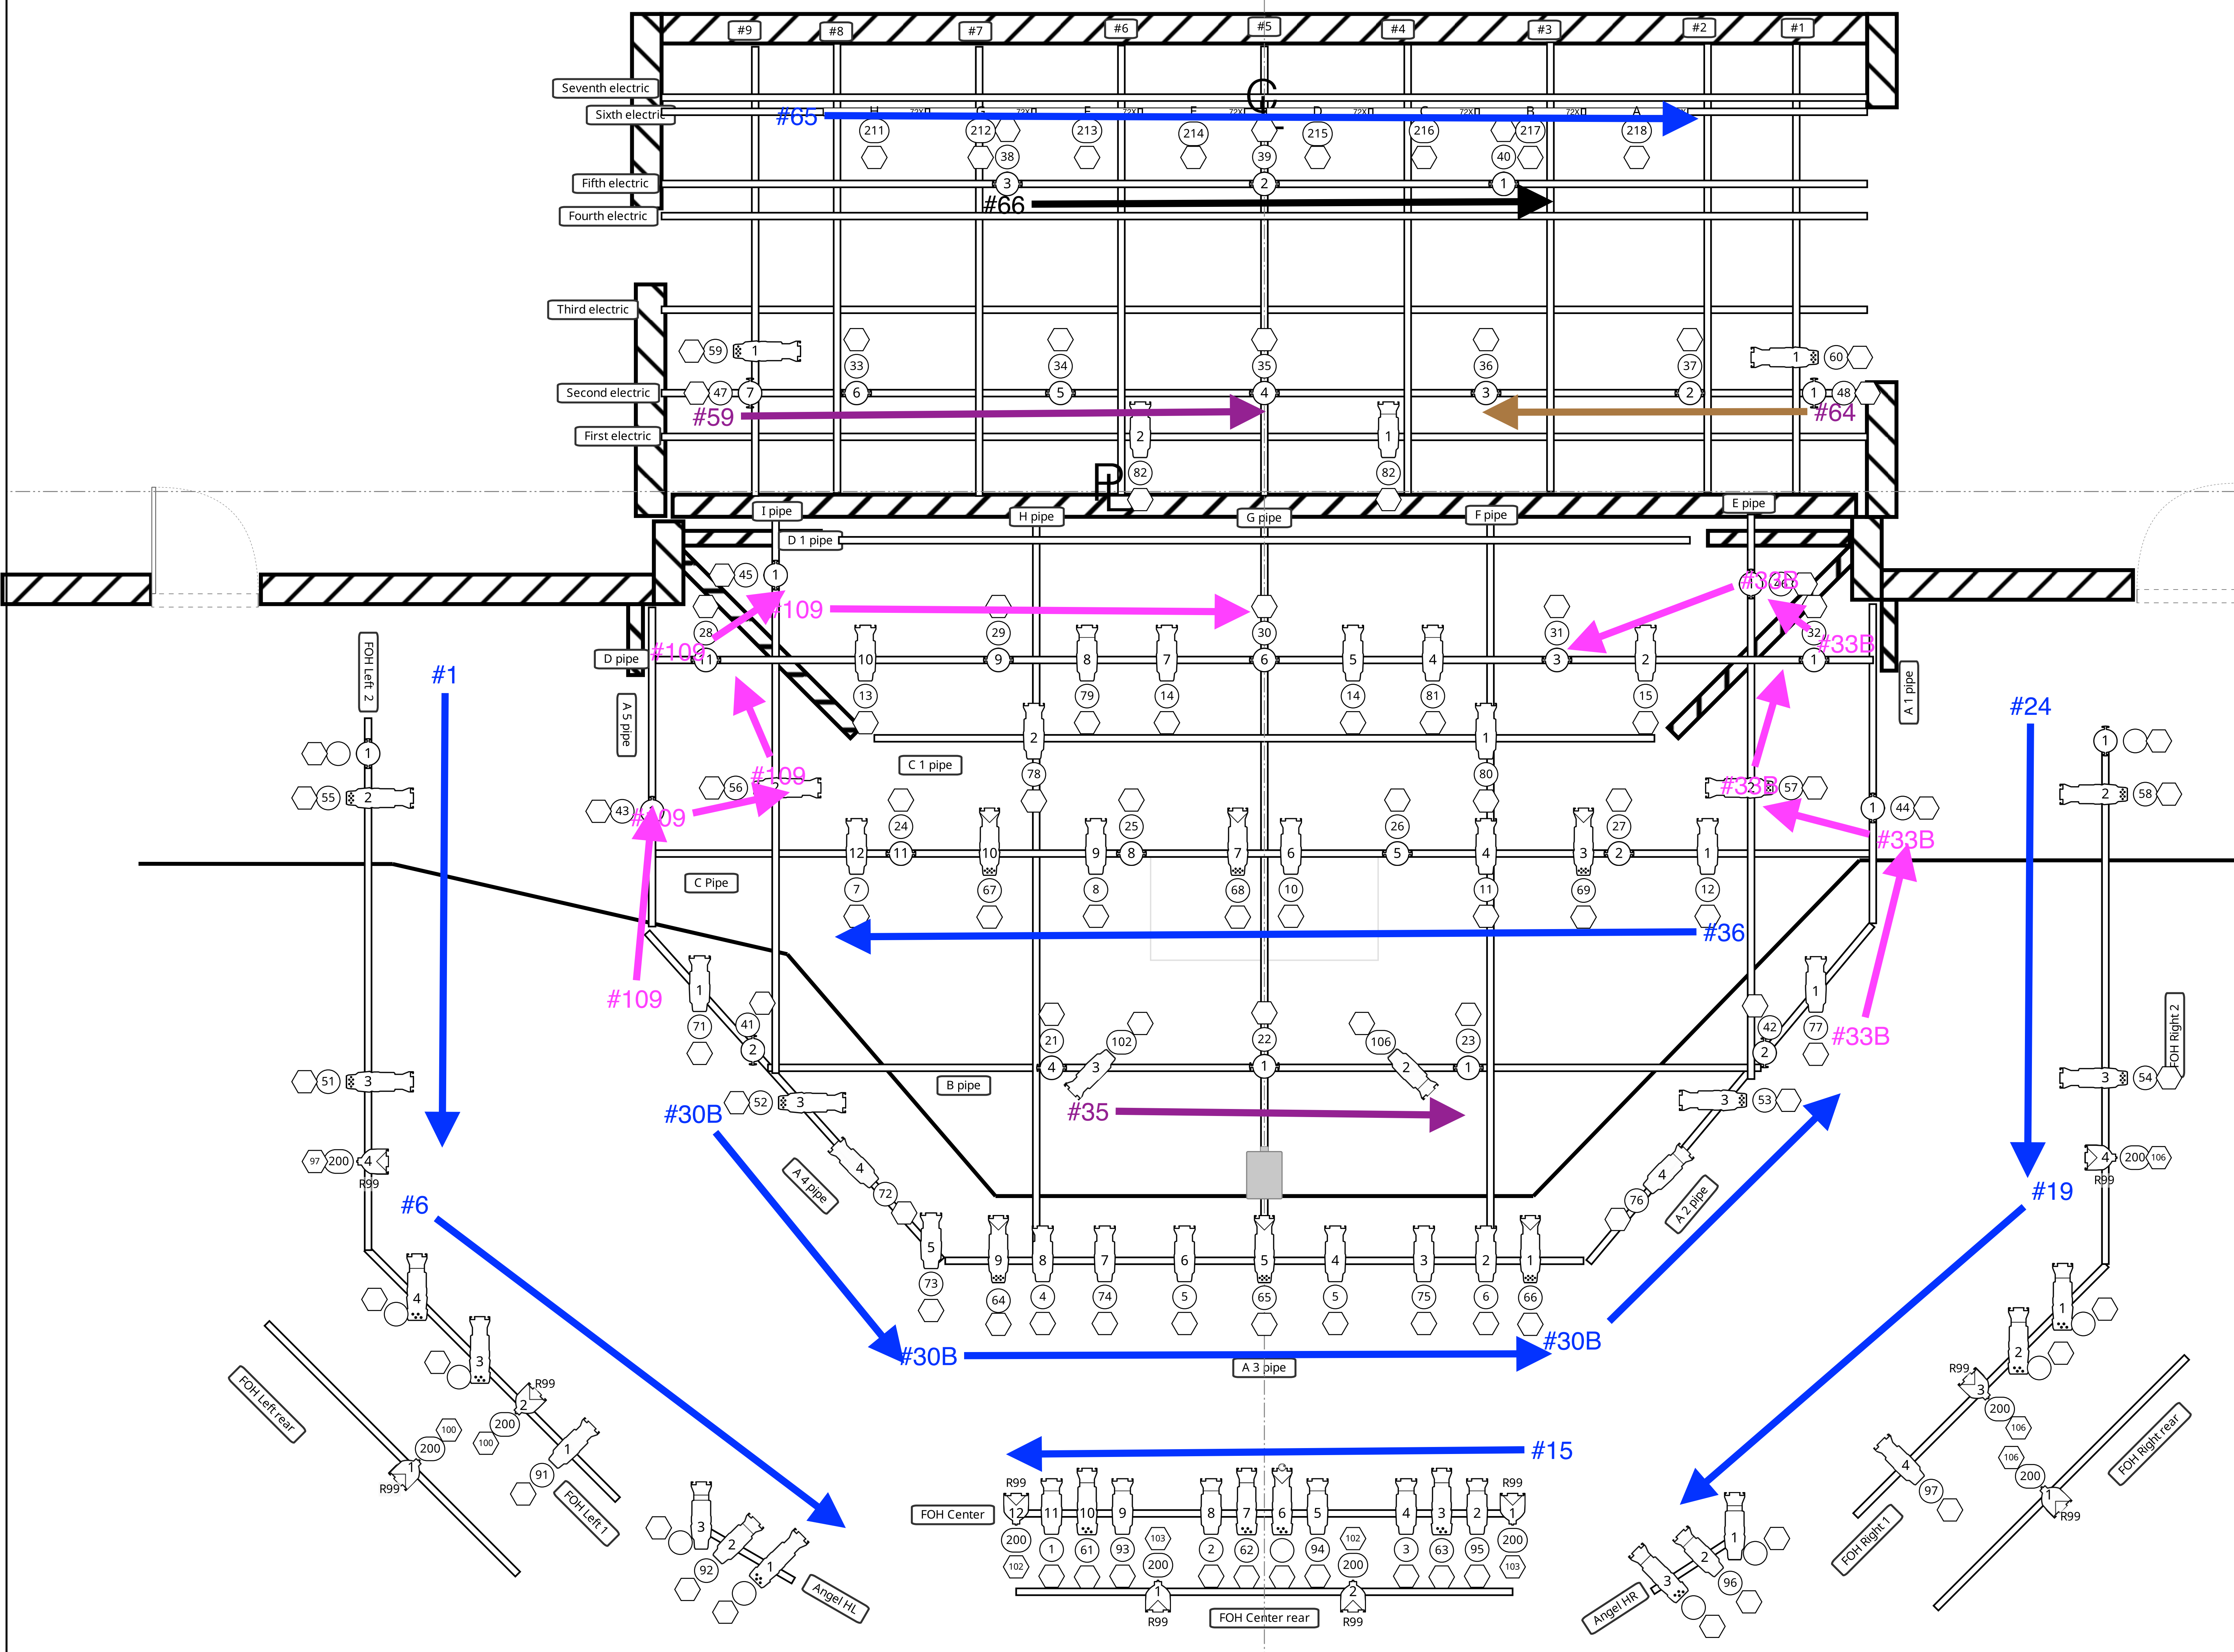

SYMBOL KEY

- Source-4 19° 575w
- Source-4 ColorSource 26° 150w
- Source-4 ColorSource 36° 150w
- Source-4 ColorSource 50° 150w
- Source-4 Jr 26° 575w
- Source-4 Jr 36° 575w
- Source Colorsources Spot JR. Deep Blue 170w
- Source Colorsources Spot JR. Deep Blue 170w
- S4 PAR WFL 375w
- Chauvet SlimPAR Pro USB 59w
- Chauvet COLORado Batten 72X 161w
- Rosco Gobo Rotator

General Notes

TYPICAL UNIT

SCROLLR

UNIT #

TEMPLATE

CHANNL. #

THIS DRAWING REPRESENTS VISUAL CONCEPTS AND CONSTRUCTION SUGGESTIONS ONLY. IT DOES NOT REPLACE THE KNOWLEDGE AND ADVICE OF A LICENSED STRUCTURAL ENGINEER. THE DESIGNER IS UNQUALIFIED TO DETERMINE THE STRUCTURAL APPROPRIATENESS OF THIS DESIGN AND WILL NOT ASSUME RESPONSIBILITY FOR IMPROPER ENGINEERING OR USE.

Jonathan Stiles
Gettysburg College Department of Theatre

This drawing and all related paperwork, design concepts, lighting and/or rigging design are the property of Jonathan Stiles. Any attempt to use, reproduce, or otherwise alter these materials without the consent of Jonathan Stiles is expressly forbidden.

Director: Susan Russell
Set Design: Heather Stokes
Costume Design: Julie Jamilynn
Light Design: Jonathan Stiles
Head Electrician: Nicholas Ryan

VERI*ON Play

Kline Theatre
Gettysburg, PA

SCALE: 1/2"=1'-0"
EXCEPT WHERE NOTED
DATE: February 2025
REVISION: 1
DRAWN BY: JES

DRAWING No. **1**
of 2

PLOT